

NOTES

- 1 This drawing is protected under the copyright Act , and cannot be used or reproduced in part or in whole without authors consent.
- 2 Read only figured dimensions.All dimensions in mm unless otherwise stated. All levels in metres
- 3 P.V. denotes permanent ventilation and must be provided above all doors and windows
- 4 All construction work is to comply with the latest R.B.S. standard codes of practice, Local Authority By-Laws,and Fire regulations.
- 5 All walls less than 200mm thick to be reinforced with hoop iron at every alternate course
- 6 Water Meter to be 300mm above G.L.
- 7 D.p.c. denotes one layer of bituminous felt to be provided under all walls 150mm above G.L.
- 8 All R.C. works to structural engineer's details.
- 9 Provide 1 row of 600x600x50mm precast conc paving slabs around the building unless otherwise shown.
- 10 Contractors must verify all dimensions and levels on site before commencing work. Any discrepancies must be reported to the architect before work is put in hand.
- 11 All levels shown are finished levels unless otherwise stated.
- 12 All surface beds to be cast on well compacted and well consolidated filling.
- 13 Depth of foundation trenches to be minimum 600mm below reduced ground level.
- 14 All pipes and services to be minimum 450mm below reduced ground level.

CONSULTANTS



PROPOSED
MULTI-PURPOSE HALL
AND DORMITORIES AT
KYANG'A SECONDARY
SCHOOL

CLIENT:

KYANG'A SECONDARY SCHOOL

PLOT NO. UPI:
DISTRICT

DRWG STATUS


ARCHITECTURAL

DRAWN BY: I.K. & K.M.
CHK'D BY: ARCH' KYALO MATIVO
SCALE: AS SHOWN
DATE: 19/10/2025

SHEET TITLE

SITE PLAN

Sheet No.1

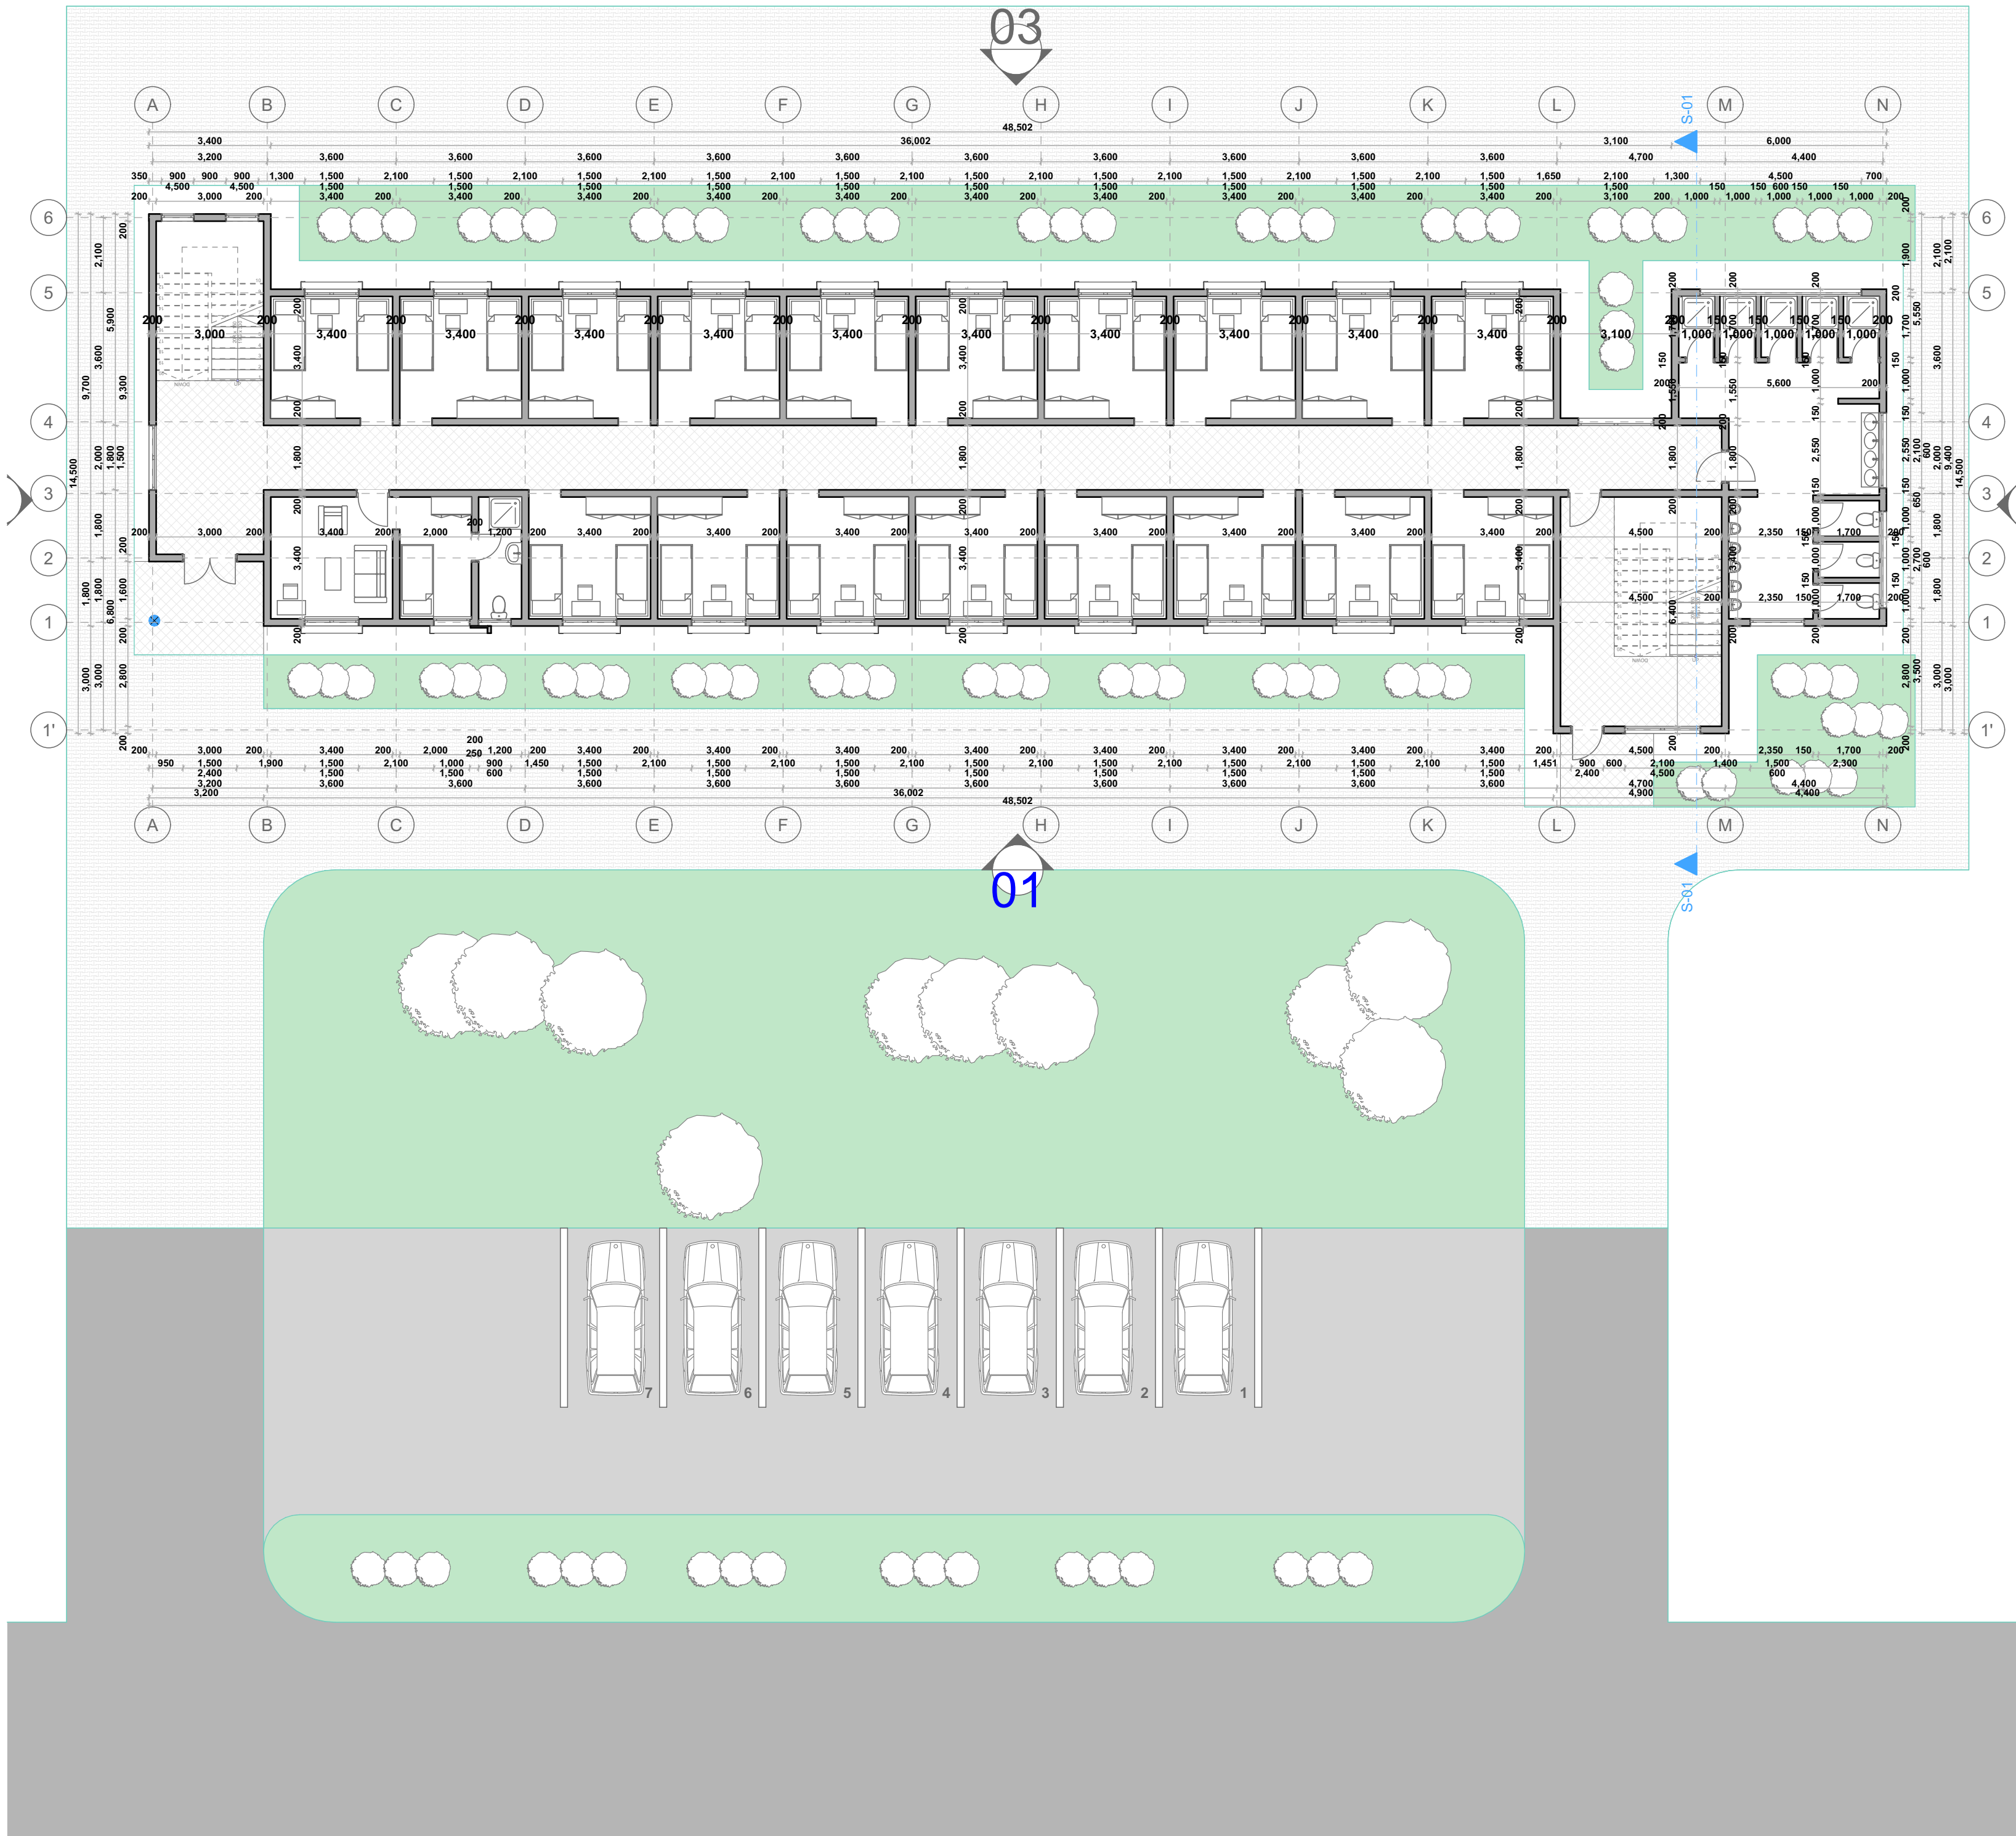

**PROPOSED
MULTI-PURPOSE HALL
AND DORMITORIES AT
KYANG'A SECONDARY
SCHOOL**


KYANG'A SECONDARY SCHOOL

DRWG STATUS

DRAWN BY: I.K. & K.M.

SHEET TITLE

GROUND FLOOR

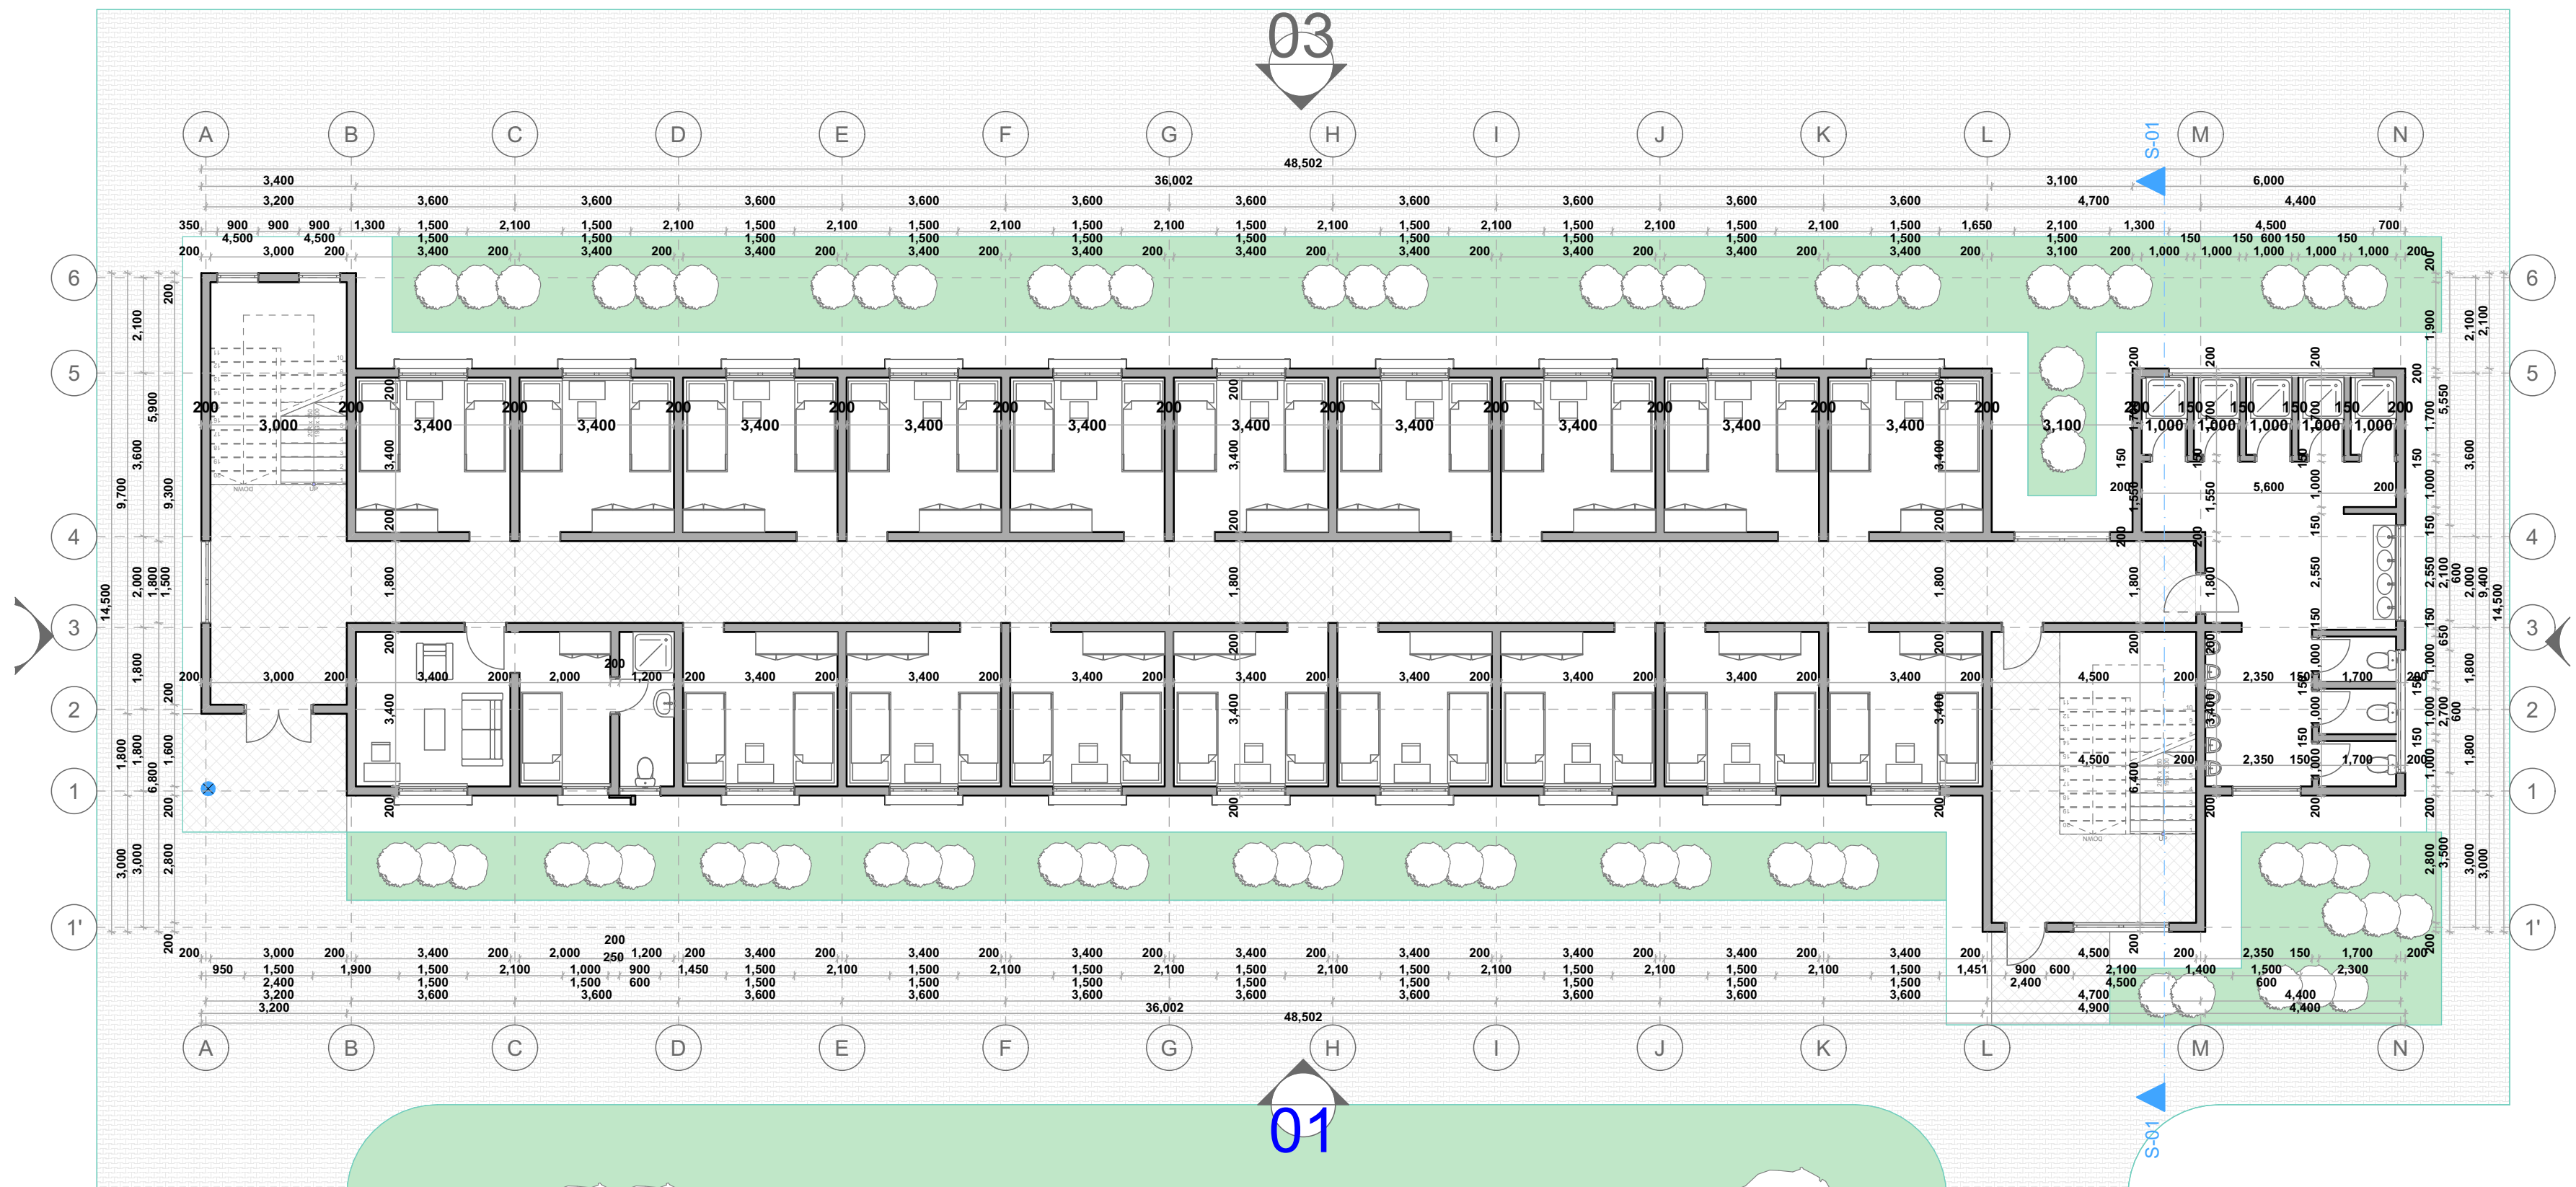

CLIENT: _____

PLOT NO.	UPI:
DISTRICT	

ARCHITECTURAL


DRAWN BY: I.K. & K.M.


SCALE: AS SHOWN

DATE: 19/10/2025

SHEET TITLE


FIRST FLOOR

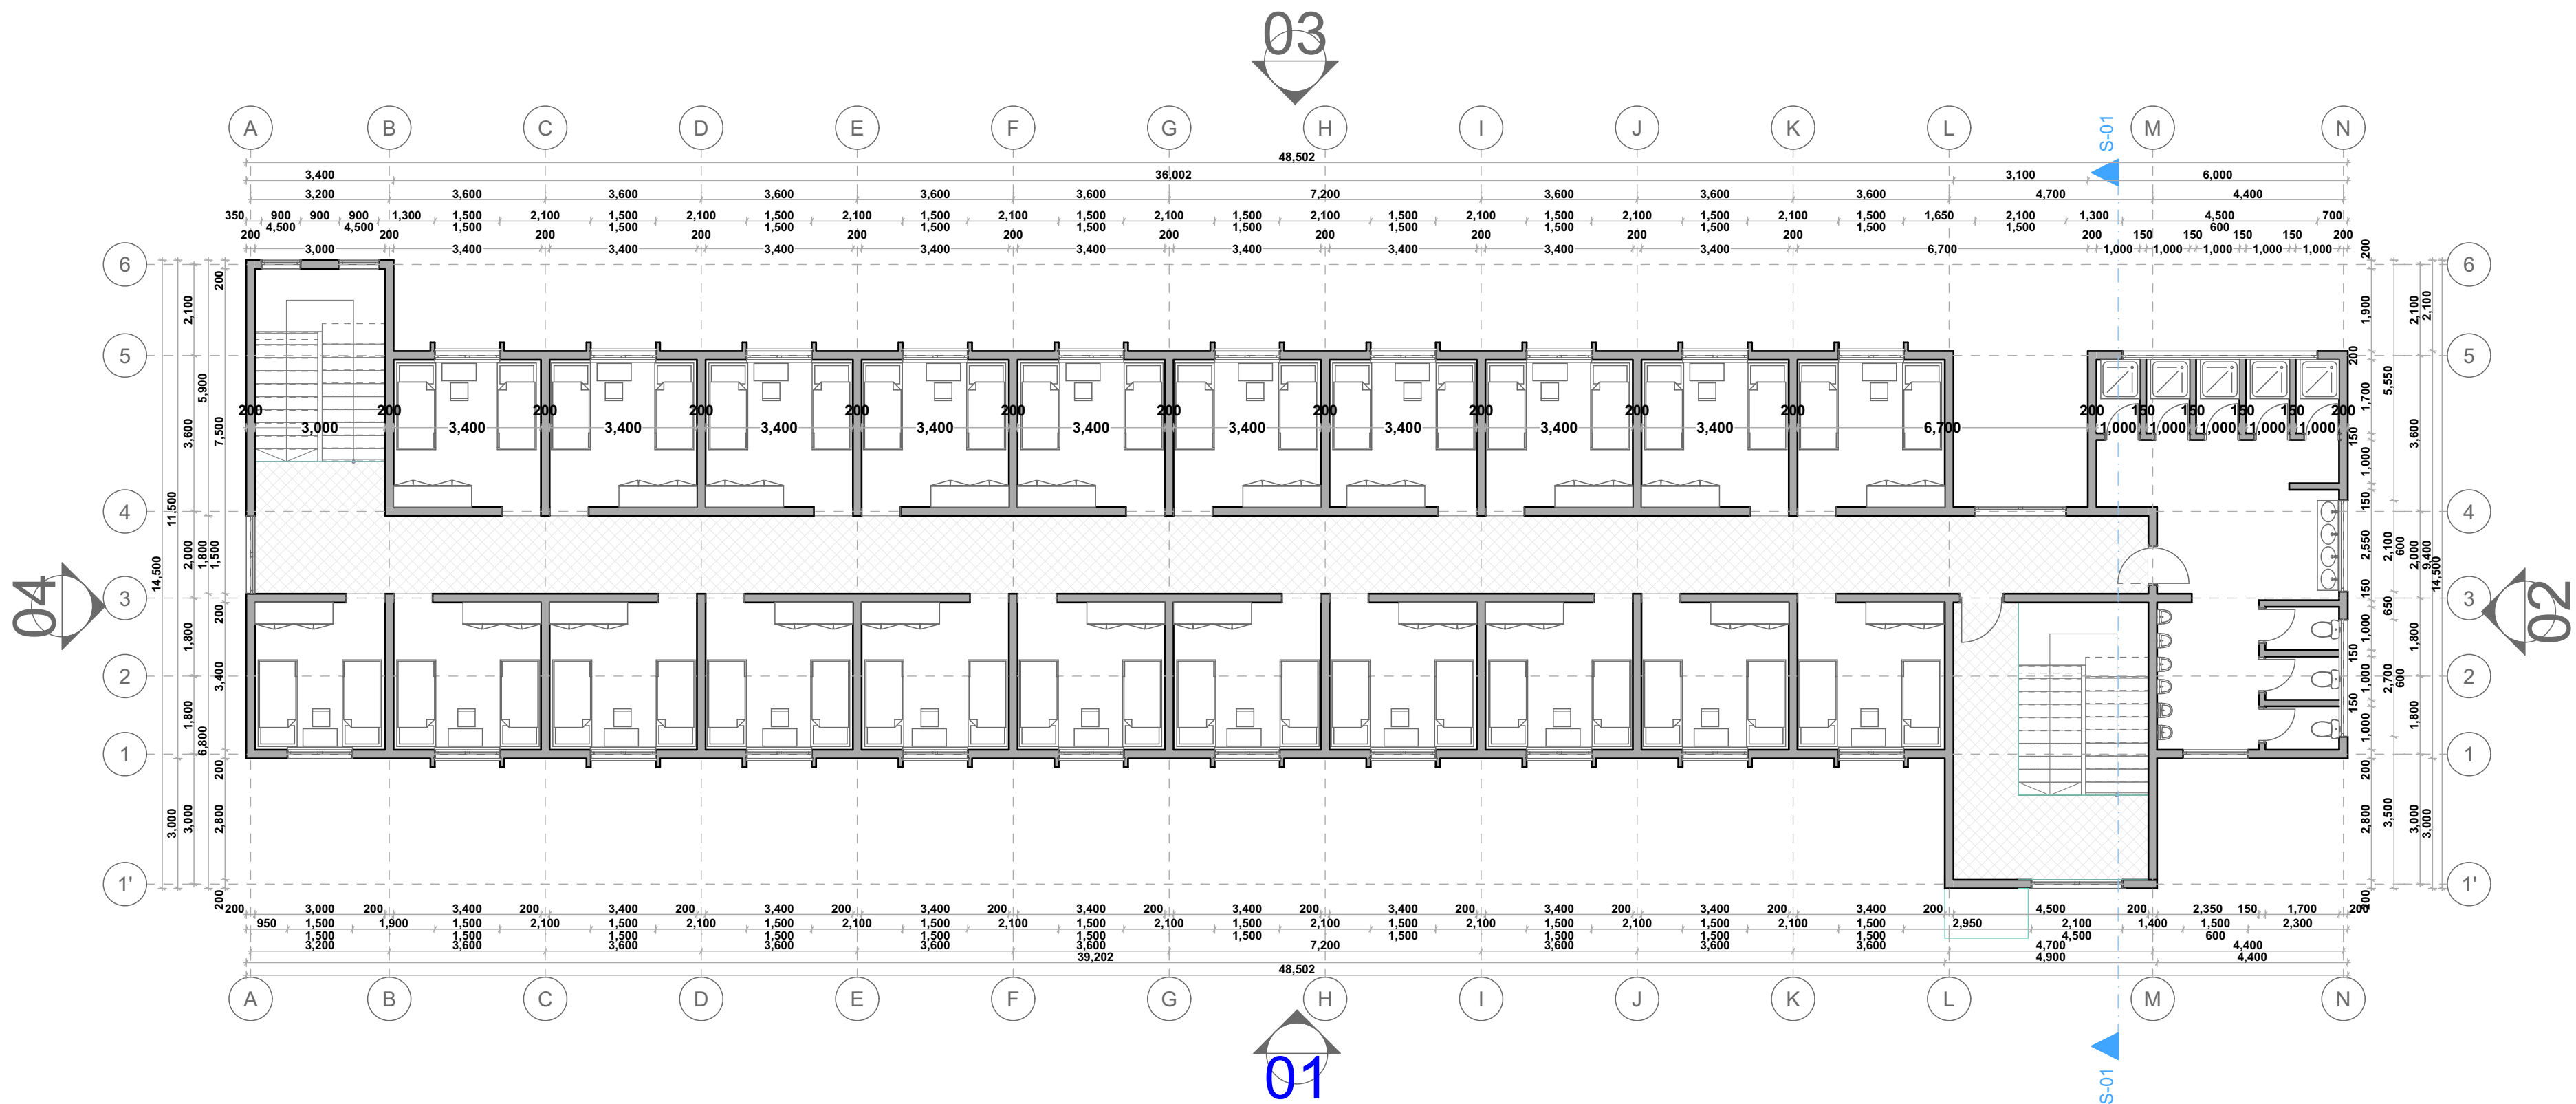

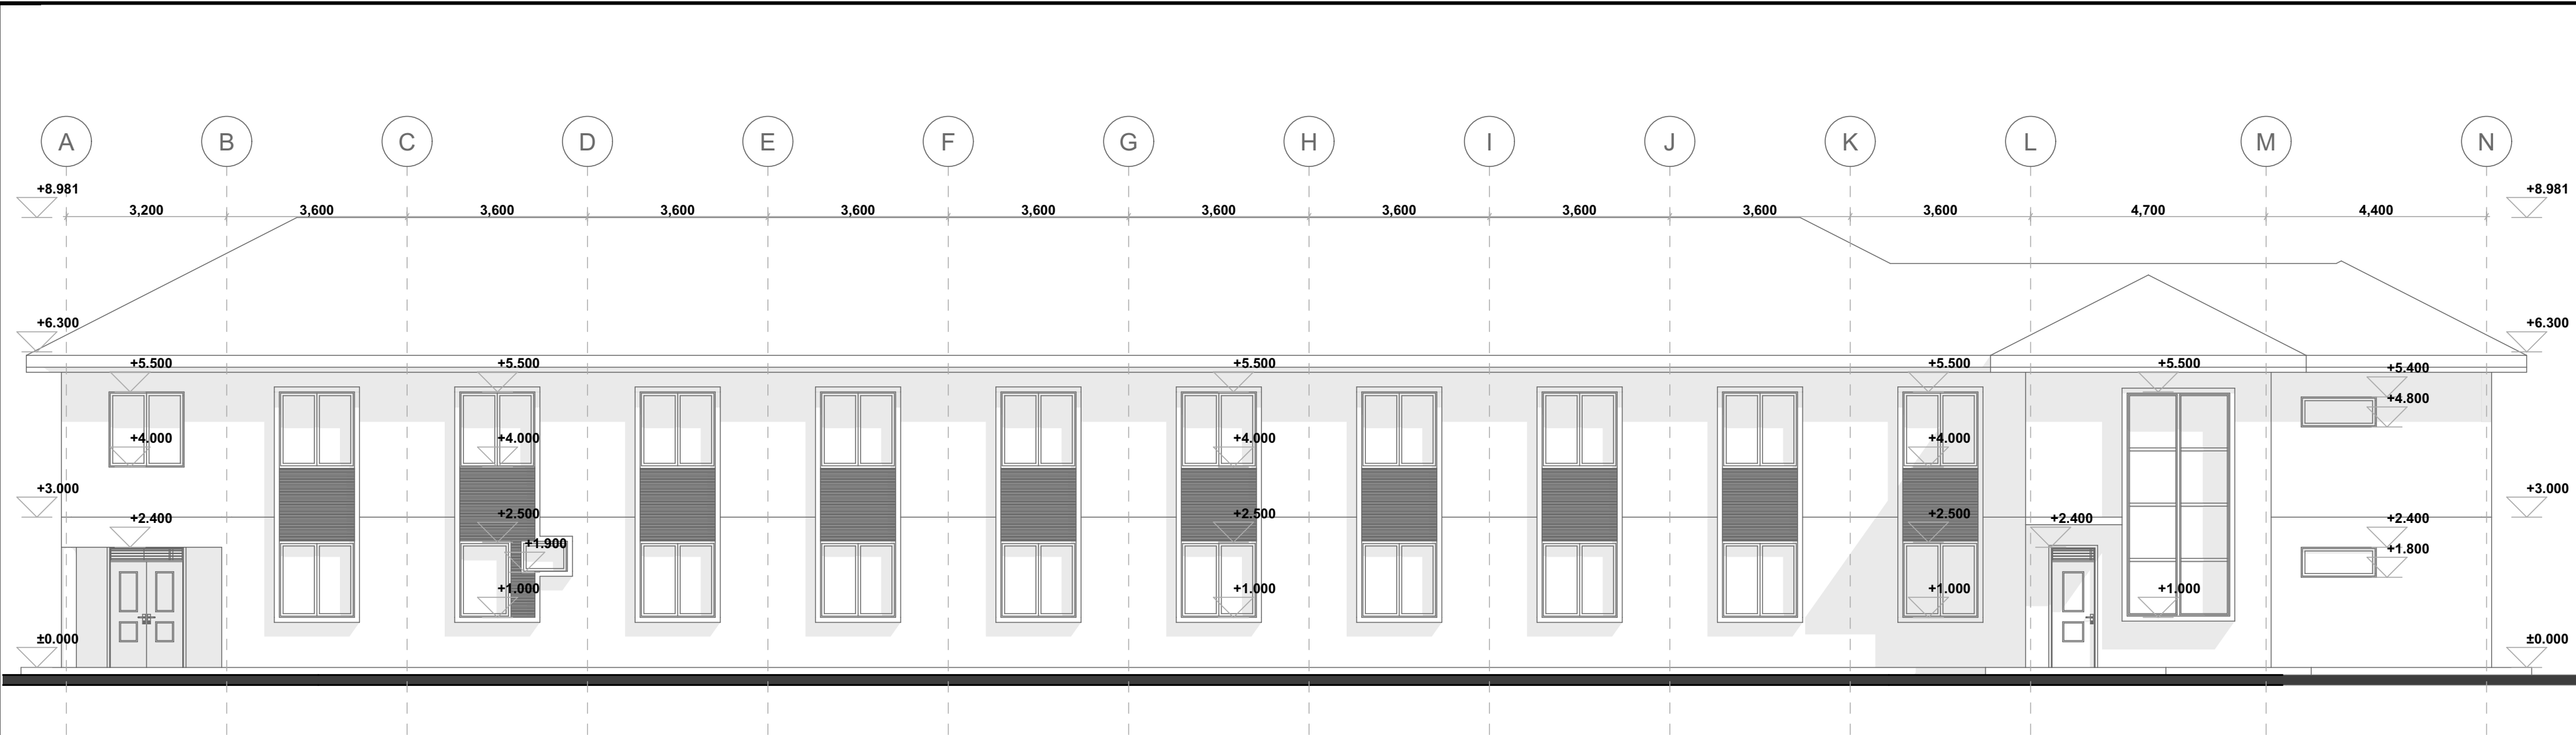


01

1:100

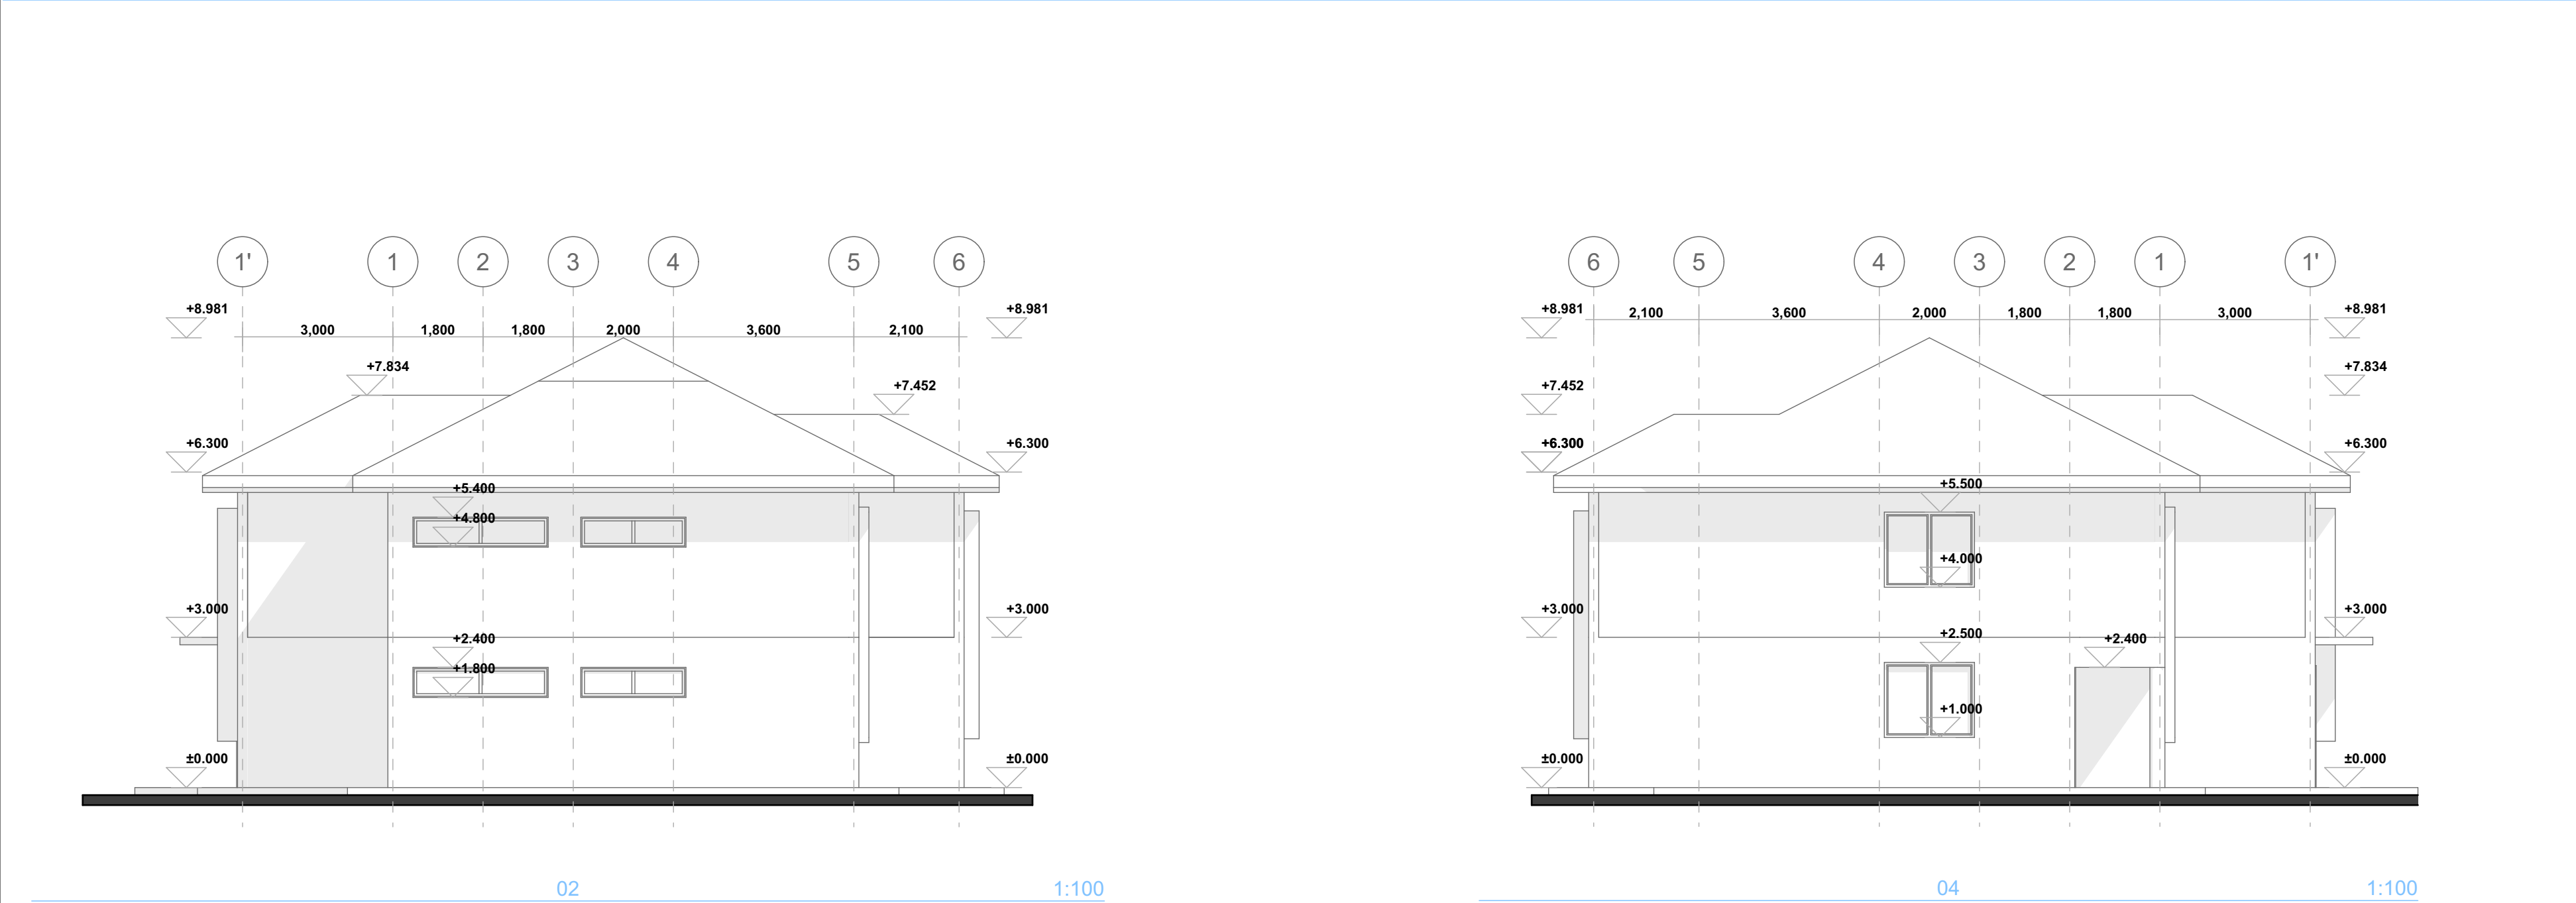

02

1:100

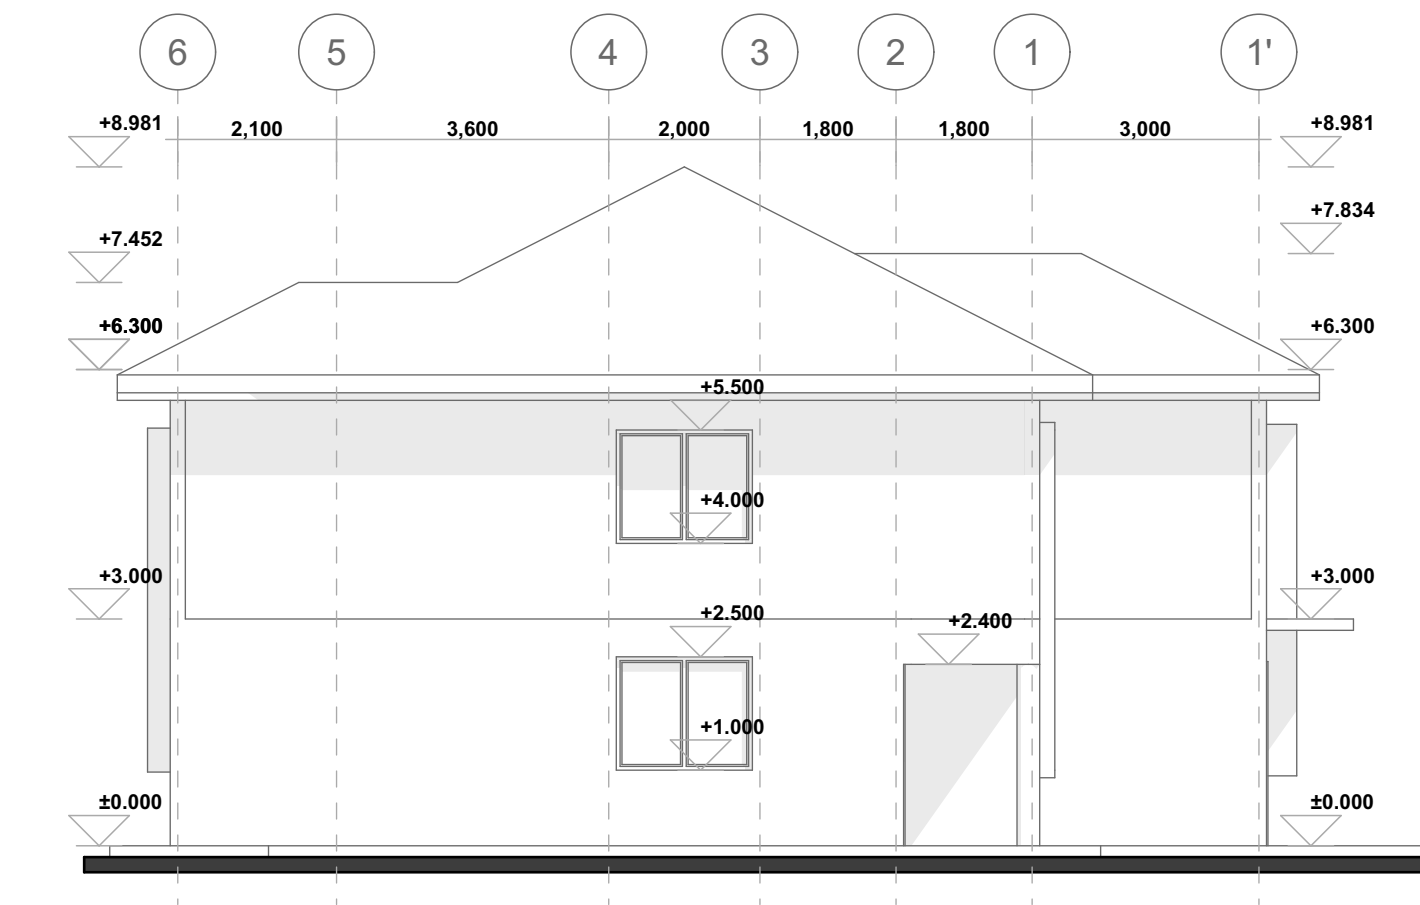

04

1:100

- NOTES
- 1 This drawing is protected under the copyright Act , and cannot be used or reproduced in part or in whole without authors consent.
 - 2 Read only figured dimensions.All dimensions in mm unless otherwise stated. All levels in metres
 - 3 P.V. denotes permanent ventilation and must be provided above all doors and windows
 - 4 All construction work is to comply with the latest R.B.S. standard codes of practice, Local Authority By-Laws,and Fire regulations.
 - 5 All walls less than 200mm thick to be reinforced with hoop iron at every alternate course
 - 6 Water Meter to be 300mm above G.L.
 - 7 D.p.c. denotes one layer of bituminous felt to be provided under all walls 150mm above G.L.
 - 8 All R.C. works to structural engineer's details.
 - 9 Provide 1 row of 600x600x50mm precast conc paving slabs around the building unless otherwise shown.
 - 10 Contractors must verify all dimensions and levels on site before commencing work. Any discrepancies must be reported to the architect before work is put in hand.
- 11 All levels shown are finished levels unless otherwise stated.
- 12 All surface beds to be cast on well compacted and well consolidated filling.
- 13 Depth of foundation trenches to be minimum 600mm below reduced ground level.
- 14 All pipes and services to be minimum 450mm below reduced ground level.

CONSULTANTS

ECO BUILD LTD
P.O. Box 144, KGL. Tel 0788625651

**PROPOSED
MULTI-PURPOSE HALL
AND DORMITORIES AT
KYANG'A SECONDARY
SCHOOL**

CLIENT:

KYANG'A SECONDARY SCHOOL

PLOT NO. UPI:
DISTRICT

DRWG STATUS


ARCHITECTURAL

DRAWN BY: I.K. & K.M.
CHK'D BY: ARCH' KYALO MATIVO
SCALE: AS SHOWN
DATE: 19/10/2025

SHEET TITLE


ELEVATIONS

Sheet No.4

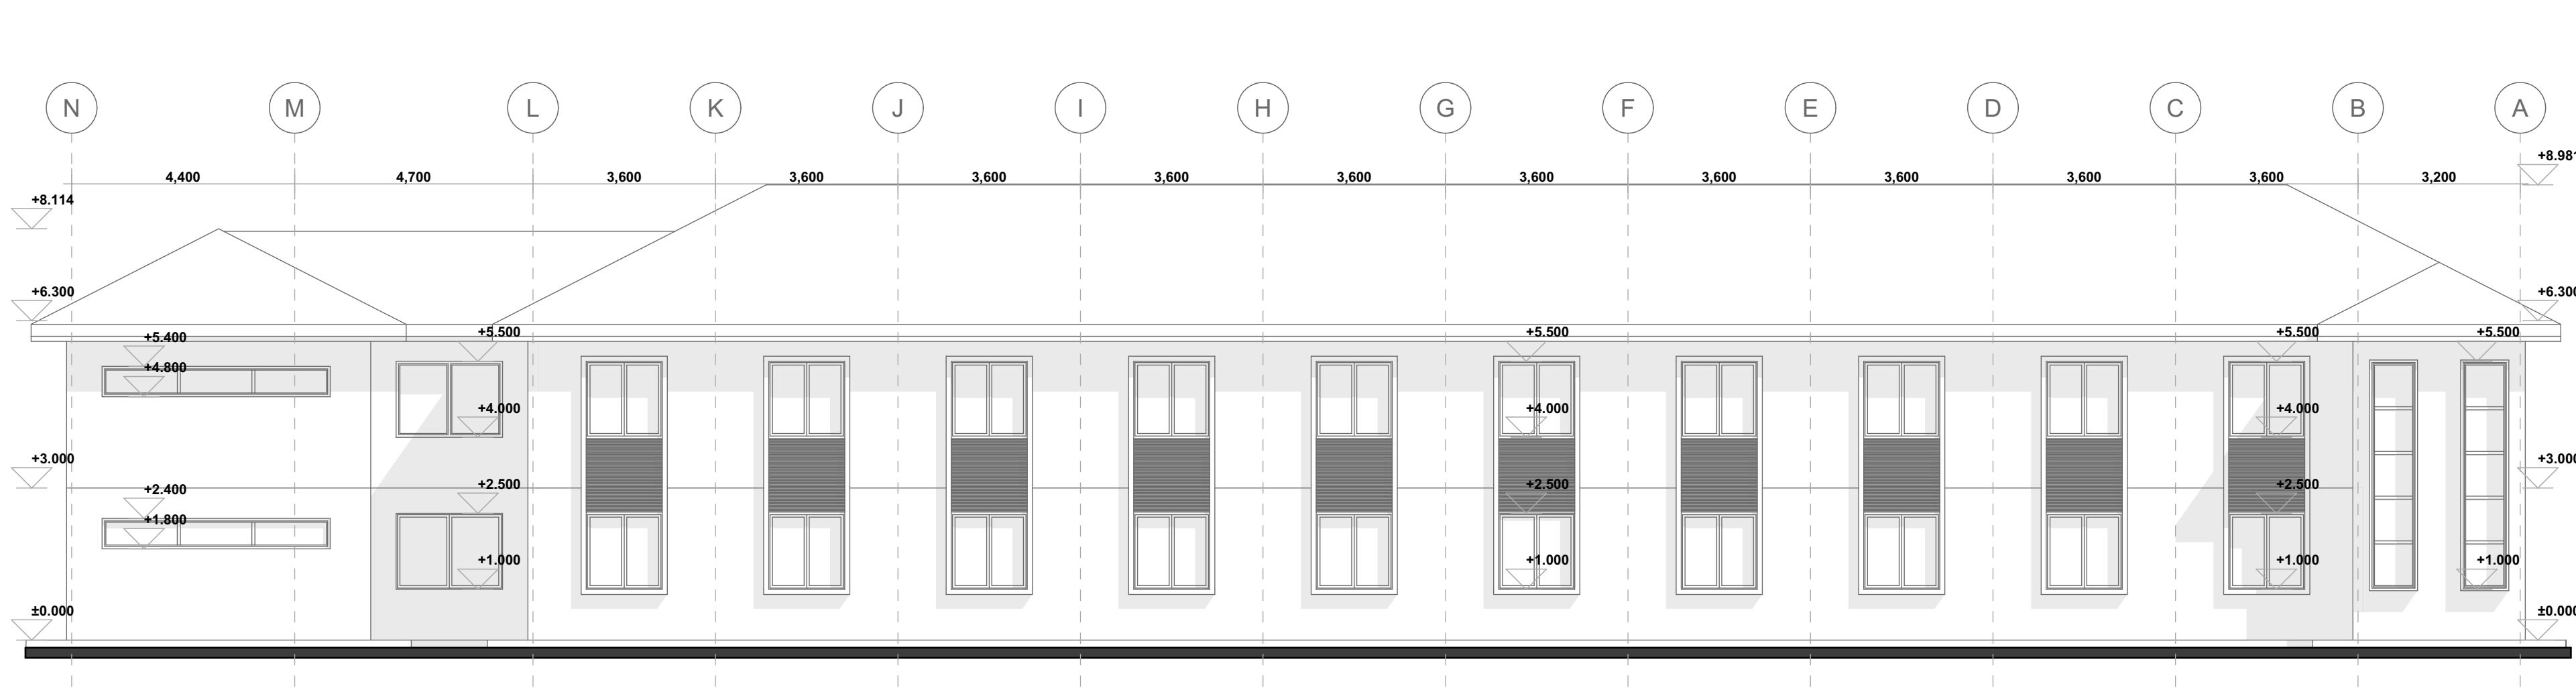

03

1:100

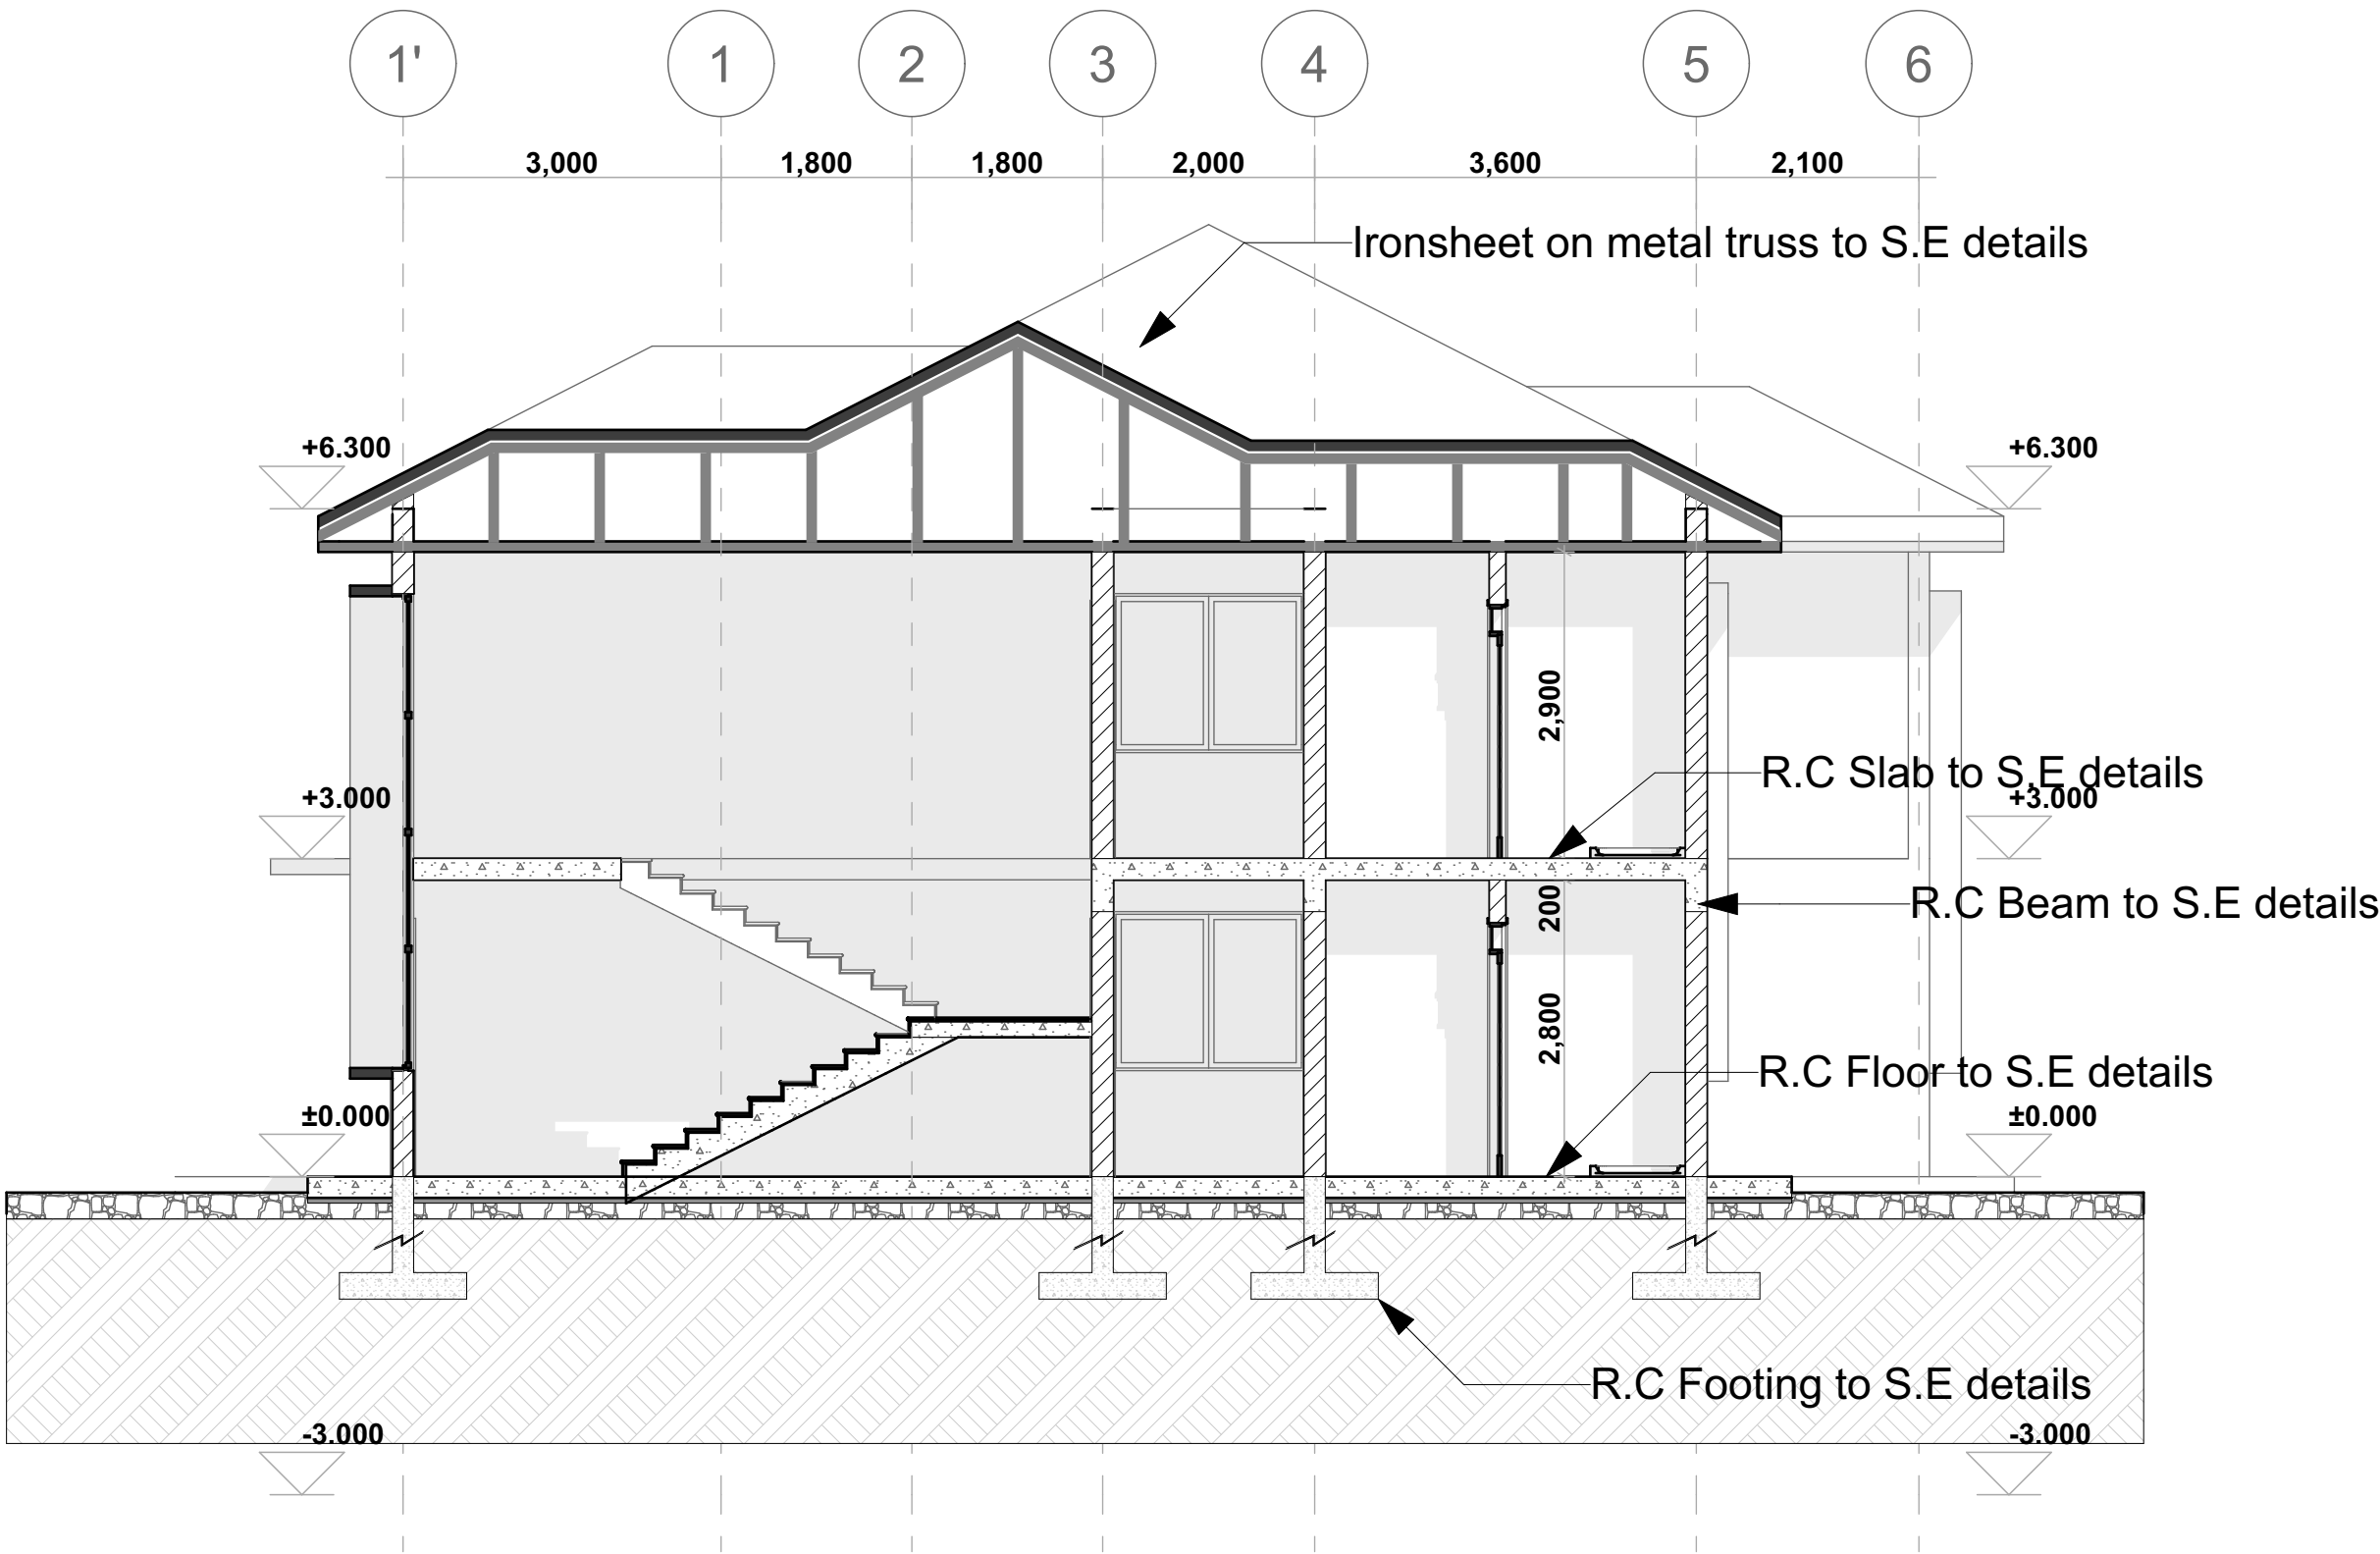

S-01

Building Section

1:70

- NOTES
- 1 This drawing is protected under the copyright Act , and cannot be used or reproduced in part or in whole without authors consent.
 - 2 Read only figured dimensions.All dimensions in mm unless otherwise stated. All levels in metres
 - 3 P.V. denotes permanent ventilation and must be provided above all doors and windows
 - 4 All construction work is to comply with the latest R.B.S. standard codes of practice, Local Authority By-Laws,and Fire regulations.
 - 5 All walls less than 200mm thick to be reinforced with hoop iron at every alternate course
 - 6 Water Meter to be 300mm above G.L.
 - 7 D.p.c. denotes one layer of bituminous felt to be provided under all walls 150mm above G.L.
 - 8 All R.C. works to structural engineer's details.
 - 9 Provide 1 row of 600x600x50mm precast conc paving slabs around the building unless otherwise shown.
 - 10 Contractors must verify all dimensions and levels on site before commencing work. Any discrepancies must be reported to the architect before work is put in hand.
- 11 All levels shown are finished levels unless otherwise stated.
- 12 All surface beds to be cast on well compacted and well consolidated filling.
- 13 Depth of foundation trenches to be minimum 600mm below reduced ground level.
- 14 All pipes and services to be minimum 450mm below reduced ground level.

CONSULTANTS



**PROPOSED
MULTI-PURPOSE HALL
AND DORMITORIES AT
KYANG'A SECONDARY
SCHOOL**

CLIENT:

KYANG'A SECONDARY SCHOOL

PLOT NO.

UPI:

DISTRICT

DRWG STATUS

ARCHITECTURAL

DRAWN BY: I.K. & K.M.

CHK'D BY: ARCH' KYALO MATIVO

SCALE: AS SHOWN

DATE: 19/10/2025

SHEET TITLE

ELEVATION & SECTION

Sheet No.5



- NOTES
- 1

This drawing is protected under the copyright Act , and cannot be used or reproduced in part or in whole without authors consent.
- 2

Read only figured dimensions.All dimensions in mm unless otherwise stated. All levels in metres
- 3

P.V. denotes permanent ventilation and must be provided above all doors and windows
- 4

All construction work is to comply with the latest R.B.S. standard codes of practice, Local Authority By-Laws,and Fire regulations.
- 5

All walls less than 200mm thick to be reinforced with hoop iron at every alternate course
- 6

Water Meter to be 300mm above G.L.
- 7

D.p.c. denotes one layer of bituminous felt to be provided under all walls 150mm above G.L.
- 8

All R.C. works to structural engineer's details.
- 9

Provide 1 row of 600x600x50mm precast conc paving slabs around the building unless otherwise shown.
- 10

Contractors must verify all dimensions and levels on site before commencing work. Any discrepancies must be reported to the architect before work is put in hand.
- 11

All levels shown are finished levels unless otherwise stated.
- 12

All surface beds to be cast on well compacted and well consolidated filling.
- 13

Depth of foundation trenches to be minimum 600mm below reduced ground level.
- 14

All pipes and services to be minimum 450mm below reduced ground level.

CONSULTANTS



ECOBUILD LTD
P.O. Box 144, KGL. Tel 0788625651

PROPOSED
MULTI-PURPOSE HALL
AND DORMITORIES AT
KYANG'A SECONDARY
SCHOOL

CLIENT:

KYANG'A SECONDARY SCHOOL

PLOT NO.

UPI:

DISTRICT

DRWG STATUS

ARCHITECTURAL

DRAWN BY:

I.K. & K.M.

CHK'D BY:

ARCH' KYALO MATIVO

SCALE:

AS SHOWN

DATE:

19/10/2025

SHEET TITLE

PERSPECTIVE

Sheet No.6



NOTES

- 1 This drawing is protected under the copyright Act , and cannot be used or reproduced in part or in whole without authors consent.
- 2 Read only figured dimensions.All dimensions in mm unless otherwise stated. All levels in metres
- 3 P.V. denotes permanent ventilation and must be provided above all doors and windows
- 4 All construction work is to comply with the latest R.B.S. standard codes of practice, Local Authority By-Laws,and Fire regulations.
- 5 All walls less than 200mm thick to be reinforced with hoop iron at every alternate course
- 6 Water Meter to be 300mm above G.L.
- 7 D.p.c. denotes one layer of bituminous felt to be provided under all walls 150mm above G.L.
- 8 All R.C. works to structural engineer's details.
- 9 Provide 1 row of 600x600x50mm precast conc paving slabs around the building unless otherwise shown.
- 10 Contractors must verify all dimensions and levels on site before commencing work. Any discrepancies must be reported to the architect before work is put in hand.
- 11 All levels shown are finished levels unless otherwise stated.
- 12 All surface beds to be cast on well compacted and well consolidated filling.
- 13 Depth of foundation trenches to be minimum 600mm below reduced ground level.
- 14 All pipes and services to be minimum 450mm below reduced ground level.

CONSULTANTS



PROPOSED
MULTI-PURPOSE HALL
AND DORMITORIES AT
KYANG'A SECONDARY
SCHOOL

CLIENT:

KYANG'A SECONDARY SCHOOL

PLOT NO.	UPI:
DISTRICT	

DRWG STATUS

ARCHITECTURAL

DRAWN BY:	I.K. & K.M.
CHK'D BY:	ARCH' KYALO MATIVO
SCALE:	AS SHOWN
DATE:	19/10/2025

SHEET TITLE

PERSPECTIVE

Sheet No.7



- NOTES
- 1

This drawing is protected under the copyright Act , and cannot be used or reproduced in part or in whole without authors consent.
- 2

Read only figured dimensions.All dimensions in mm unless otherwise stated. All levels in metres
- 3

P.V. denotes permanent ventilation and must be provided above all doors and windows
- 4

All construction work is to comply with the latest R.B.S. standard codes of practice, Local Authority By-Laws,and Fire regulations.
- 5

All walls less than 200mm thick to be reinforced with hoop iron at every alternate course
- 6

Water Meter to be 300mm above G.L.
- 7

D.p.c. denotes one layer of bituminous felt to be provided under all walls 150mm above G.L.
- 8

All R.C. works to structural engineer's details.
- 9

Provide 1 row of 600x600x50mm precast conc paving slabs around the building unless otherwise shown.
- 10

Contractors must verify all dimensions and levels on site before commencing work. Any discrepancies must be reported to the architect before work is put in hand.
- 11

All levels shown are finished levels unless otherwise stated.
- 12

All surface beds to be cast on well compacted and well consolidated filling.
- 13

Depth of foundation trenches to be minimum 600mm below reduced ground level.
- 14

All pipes and services to be minimum 450mm below reduced ground level.

CONSULTANTS



ECOBUILD LTD

P.O. Box 144, KGL. Tel 0788625651

PROPOSED
MULTI-PURPOSE HALL
AND DORMITORIES AT
KYANG'A SECONDARY
SCHOOL

CLIENT:

KYANG'A SECONDARY SCHOOL

PLOT NO.

UPI:

DISTRICT

DRWG STATUS

ARCHITECTURAL

DRAWN BY:

I.K. & K.M.

CHK'D BY:

ARCH' KYALO MATIVO

SCALE:

AS SHOWN

DATE:

19/10/2025

SHEET TITLE

PERSPECTIVE

Sheet No.8



NOTES

- 1 This drawing is protected under the copyright Act , and cannot be used or reproduced in part or in whole without authors consent.
- 2 Read only figured dimensions.All dimensions in mm unless otherwise stated. All levels in metres
- 3 P.V. denotes permanent ventilation and must be provided above all doors and windows
- 4 All construction work is to comply with the latest R.B.S. standard codes of practice, Local Authority By-Laws,and Fire regulations.
- 5 All walls less than 200mm thick to be reinforced with hoop iron at every alternate course
- 6 Water Meter to be 300mm above G.L.
- 7 D.p.c. denotes one layer of bituminous felt to be provided under all walls 150mm above G.L.
- 8 All R.C. works to structural engineer's details.
- 9 Provide 1 row of 600x600x50mm precast conc paving slabs around the building unless otherwise shown.
- 0 Contractors must verify all dimensions and levels on site before commencing work. Any discrepancies must be reported to the architect before work is put in hand.
- 1 All levels shown are finished levels unless otherwise stated.
- 2 All surface beds to be cast on well compacted and well consolidated filling.
- 3 Depth of foundation trenches to be minimum 600mm below reduced ground level.
- 4 All pipes and services to be minimum 450mm below reduced ground level.

CONSULTANTS



PROPOSED
MULTI-PURPOSE HALL
AND DORMITORIES AT
KYANG'A SECONDARY
SCHOOL

CLIENT:

KYANG'A SECONDARY SCHOOL

PLOT NO.	UPI:
DISTRICT	

DRWG STATUS

ARCHITECTURAL

DRAWN BY:	I.K. & K.M.
CHK'D BY:	ARCH' KYALO MATIVO
SCALE:	AS SHOWN
DATE:	19/10/2025

SHEET TITLE

PERSPECTIVE

Sheet No.9



- NOTES
- 1

This drawing is protected under the copyright Act , and cannot be used or reproduced in part or in whole without authors consent.
- 2

Read only figured dimensions.All dimensions in mm unless otherwise stated. All levels in metres
- 3

P.V. denotes permanent ventilation and must be provided above all doors and windows
- 4

All construction work is to comply with the latest R.B.S. standard codes of practice, Local Authority By-Laws,and Fire regulations.
- 5

All walls less than 200mm thick to be reinforced with hoop iron at every alternate course
- 6

Water Meter to be 300mm above G.L.
- 7

D.p.c. denotes one layer of bituminous felt to be provided under all walls 150mm above G.L.
- 8

All R.C. works to structural engineer's details.
- 9

Provide 1 row of 600x600x50mm precast conc paving slabs around the building unless otherwise shown.
- 10

Contractors must verify all dimensions and levels on site before commencing work. Any discrepancies must be reported to the architect before work is put in hand.
- 11

All levels shown are finished levels unless otherwise stated.
- 12

All surface beds to be cast on well compacted and well consolidated filling.
- 13

Depth of foundation trenches to be minimum 600mm below reduced ground level.
- 14

All pipes and services to be minimum 450mm below reduced ground level.

CONSULTANTS

ECO

BUILD

LTD

P.O. Box 144, KGL. Tel 0788625651

PROPOSED
MULTI-PURPOSE HALL
AND DORMITORIES AT
KYANG'A SECONDARY
SCHOOL

CLIENT:

KYANG'A SECONDARY SCHOOL

PLOT NO.

UPI:

DISTRICT

DRWG STATUS

ARCHITECTURAL

DRAWN BY:

I.K. & K.M.

CHK'D BY:

ARCH' KYALO MATIVO

SCALE:

AS SHOWN

DATE:

19/10/2025

SHEET TITLE

PERSPECTIVE



- NOTES
- 1

This drawing is protected under the copyright Act , and cannot be used or reproduced in part or in whole without authors consent.
- 2

Read only figured dimensions.All dimensions in mm unless otherwise stated. All levels in metres
- 3

P.V. denotes permanent ventilation and must be provided above all doors and windows
- 4

All construction work is to comply with the latest R.B.S. standard codes of practice, Local Authority By-Laws,and Fire regulations.
- 5

All walls less than 200mm thick to be reinforced with hoop iron at every alternate course
- 6

Water Meter to be 300mm above G.L.
- 7

D.p.c. denotes one layer of bituminous felt to be provided under all walls 150mm above G.L.
- 8

All R.C. works to structural engineer's details.
- 9

Provide 1 row of 600x600x50mm precast conc paving slabs around the building unless otherwise shown.
- 0

Contractors must verify all dimensions and levels on site before commencing work. Any discrepancies must be reported to the architect before work is put in hand.
- 1

All levels shown are finished levels unless otherwise stated.
- 2

All surface beds to be cast on well compacted and well consolidated filling.
- 3

Depth of foundation trenches to be minimum 600mm below reduced ground level.
- 4

All pipes and services to be minimum 450mm below reduced ground level.

CONSULTANTS

ECO

BUILD

LTD

P.O. Box 144, KGL. Tel 0788625651

PROPOSED
MULTI-PURPOSE HALL
AND DORMITORIES AT
KYANG'A SECONDARY
SCHOOL

CLIENT:

KYANG'A SECONDARY SCHOOL

PLOT NO.

UPI:

DISTRICT

DRWG STATUS

ARCHITECTURAL

DRAWN BY:

I.K. & K.M.

CHK'D BY:

ARCH' KYALO MATIVO

SCALE:

AS SHOWN

DATE:

19/10/2025

SHEET TITLE

PERSPECTIVE

Sheet No.11



NOTES

- 1 This drawing is protected under the copyright Act , and cannot be used or reproduced in part or in whole without authors consent.
- 2 Read only figured dimensions.All dimensions in mm unless otherwise stated. All levels in metres
- 3 P.V. denotes permanent ventilation and must be provided above all doors and windows
- 4 All construction work is to comply with the latest R.B.S. standard codes of practice, Local Authority By-Laws,and Fire regulations.
- 5 All walls less than 200mm thick to be reinforced with hoop iron at every alternate course
- 6 Water Meter to be 300mm above G.L.
- 7 D.p.c. denotes one layer of bituminous felt to be provided under all walls 150mm above G.L.
- 8 All R.C. works to structural engineer's details.
- 9 Provide 1 row of 600x600x50mm precast conc paving slabs around the building unless otherwise shown.
- 0 Contractors must verify all dimensions and levels on site before commencing work. Any discrepancies must be reported to the architect before work is put in hand.
- 1 All levels shown are finished levels unless otherwise stated.
- 2 All surface beds to be cast on well compacted and well consolidated filling.
- 3 Depth of foundation trenches to be minimum 600mm below reduced ground level.
- 4 All pipes and services to be minimum 450mm below reduced ground level.

CONSULTANTS



PROPOSED
MULTI-PURPOSE HALL
AND DORMITORIES AT
KYANG'A SECONDARY
SCHOOL

CLIENT:

KYANG'A SECONDARY SCHOOL

PLOT NO.	UPI:
DISTRICT	

DRWG STATUS

ARCHITECTURAL

DRAWN BY:	I.K. & K.M.
CHK'D BY:	ARCH' KYALO MATIVO
SCALE:	AS SHOWN
DATE:	19/10/2025

SHEET TITLE

PERSPECTIVE



NOTES

- 1
- This drawing is protected under the copyright Act , and cannot be used or reproduced in part or in whole without authors consent.
- 2
- Read only figured dimensions.All dimensions in mm unless otherwise stated. All levels in metres
- 3
- P.V. denotes permanent ventilation and must be provided above all doors and windows
- 4
- All construction work is to comply with the latest R.B.S. standard codes of practice, Local Authority By-Laws,and Fire regulations.
- 5
- All walls less than 200mm thick to be reinforced with hoop iron at every alternate course
- 6
- Water Meter to be 300mm above G.L.
- 7
- D.p.c. denotes one layer of bituminous felt to be provided under all walls 150mm above G.L.
- 8
- All R.C. works to structural engineer's details.
- 9
- Provide 1 row of 600x600x50mm precast conc paving slabs around the building unless otherwise shown.
- 10
- Contractors must verify all dimensions and levels on site before commencing work. Any discrepancies must be reported to the architect before work is put in hand.
- 11
- All levels shown are finished levels unless otherwise stated.
- 12
- All surface beds to be cast on well compacted and well consolidated filling.
- 13
- Depth of foundation trenches to be minimum 600mm below reduced ground level.
- 14
- All pipes and services to be minimum 450mm below reduced ground level.

CONSULTANTS



PROPOSED
MULTI-PURPOSE HALL
AND DORMITORIES AT
KYANG'A SECONDARY
SCHOOL

CLIENT:

KYANG'A SECONDARY SCHOOL

PLOT NO.	UPI:
DISTRICT	

DRWG STATUS

ARCHITECTURAL

DRAWN BY:	I.K. & K.M.
CHK'D BY:	ARCH' KYALO MATIVO
SCALE:	AS SHOWN
DATE:	19/10/2025

SHEET TITLE

PERSPECTIVE



NOTES

- 1 This drawing is protected under the copyright Act , and cannot be used or reproduced in part or in whole without authors consent.
- 2 Read only figured dimensions.All dimensions in mm unless otherwise stated. All levels in metres
- 3 P.V. denotes permanent ventilation and must be provided above all doors and windows
- 4 All construction work is to comply with the latest R.B.S. standard codes of practice, Local Authority By-Laws,and Fire regulations.
- 5 All walls less than 200mm thick to be reinforced with hoop iron at every alternate course
- 6 Water Meter to be 300mm above G.L.
- 7 D.p.c. denotes one layer of bituminous felt to be provided under all walls 150mm above G.L.
- 8 All R.C. works to structural engineer's details.
- 9 Provide 1 row of 600x600x50mm precast conc paving slabs around the building unless otherwise shown.
- 0 Contractors must verify all dimensions and levels on site before commencing work. Any discrepancies must be reported to the architect before work is put in hand.
- 1 All levels shown are finished levels unless otherwise stated.
- 2 All surface beds to be cast on well compacted and well consolidated filling.
- 3 Depth of foundation trenches to be minimum 600mm below reduced ground level.
- 4 All pipes and services to be minimum 450mm below reduced ground level.

CONSULTANTS



PROPOSED
MULTI-PURPOSE HALL
AND DORMITORIES AT
KYANG'A SECONDARY
SCHOOL

CLIENT:

KYANG'A SECONDARY SCHOOL

PLOT NO.	UPI:
DISTRICT	

DRWG STATUS

ARCHITECTURAL

DRAWN BY:	I.K. & K.M.
CHK'D BY:	ARCH' KYALO MATIVO
SCALE:	AS SHOWN
DATE:	19/10/2025

SHEET TITLE

PERSPECTIVE

Sheet No.14



NOTES

- 1 This drawing is protected under the copyright Act , and cannot be used or reproduced in part or in whole without authors consent.
- 2 Read only figured dimensions.All dimensions in mm unless otherwise stated. All levels in metres
- 3 P.V. denotes permanent ventilation and must be provided above all doors and windows
- 4 All construction work is to comply with the latest R.B.S. standard codes of practice, Local Authority By-Laws,and Fire regulations.
- 5 All walls less than 200mm thick to be reinforced with hoop iron at every alternate course
- 6 Water Meter to be 300mm above G.L.
- 7 D.p.c. denotes one layer of bituminous felt to be provided under all walls 150mm above G.L.
- 8 All R.C. works to structural engineer's details.
- 9 Provide 1 row of 600x600x50mm precast conc paving slabs around the building unless otherwise shown.
- 10 Contractors must verify all dimensions and levels on site before commencing work. Any discrepancies must be reported to the architect before work is put in hand.
- 11 All levels shown are finished levels unless otherwise stated.
- 12 All surface beds to be cast on well compacted and well consolidated filling.
- 13 Depth of foundation trenches to be minimum 600mm below reduced ground level.
- 14 All pipes and services to be minimum 450mm below reduced ground level.

CONSULTANTS



PROPOSED
MULTI-PURPOSE HALL
AND DORMITORIES AT
KYANG'A SECONDARY
SCHOOL

CLIENT:

KYANG'A SECONDARY SCHOOL

PLOT NO.	UPI:
DISTRICT	


DRWG STATUS

ARCHITECTURAL

DRAWN BY:	I.K. & K.M.
CHK'D BY:	ARCH' KYALO MATIVO
SCALE:	AS SHOWN
DATE:	19/10/2025

SHEET TITLE

PERSPECTIVE

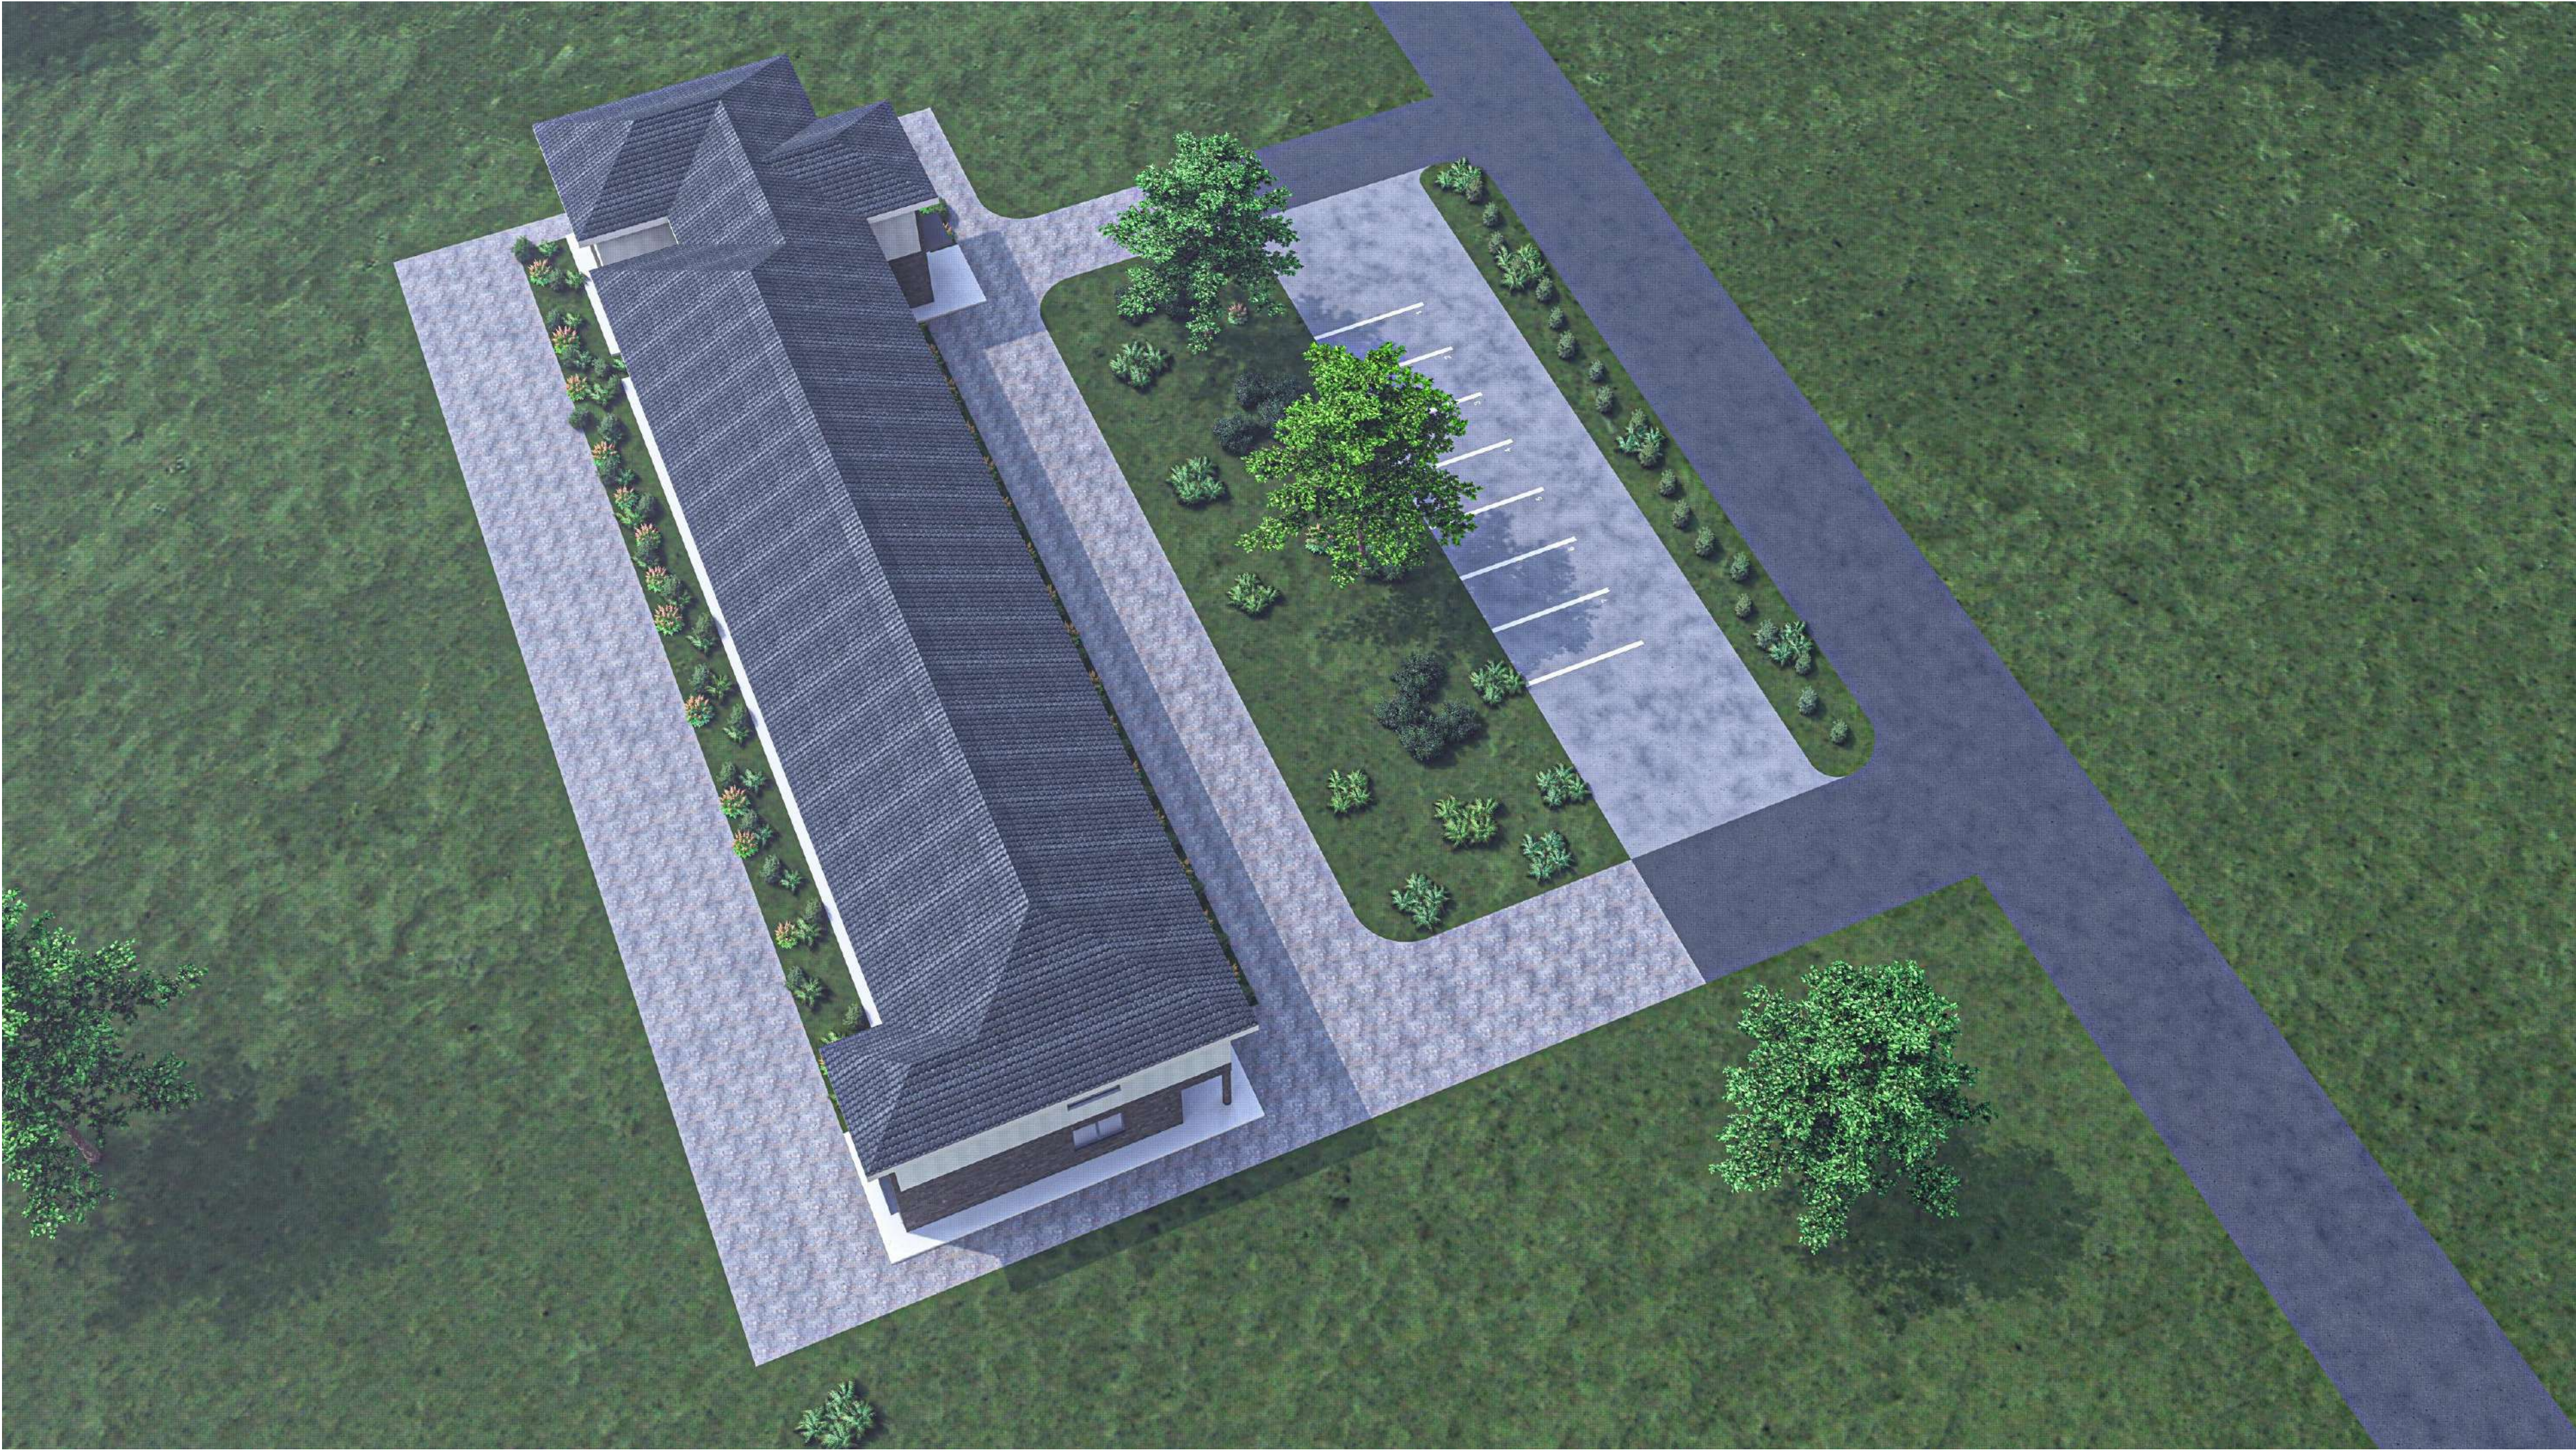

NOTES

- 1 This drawing is protected under the copyright Act , and cannot be used or reproduced in part or in whole without authors consent.
- 2 Read only figured dimensions.All dimensions in mm unless otherwise stated. All levels in metres
- 3 P.V. denotes permanent ventilation and must be provided above all doors and windows
- 4 All construction work is to comply with the latest R.B.S. standard codes of practice, Local Authority By-Laws,and Fire regulations.
- 5 All walls less than 200mm thick to be reinforced with hoop iron at every alternate course
- 6 Water Meter to be 300mm above G.L.
- 7 D.p.c. denotes one layer of bituminous felt to be provided under all walls 150mm above G.L.
- 8 All R.C. works to structural engineer's details.
- 9 Provide 1 row of 600x600x50mm precast conc paving slabs around the building unless otherwise shown.
- 10 Contractors must verify all dimensions and levels on site before commencing work. Any discrepancies must be reported to the architect before work is put in hand.
- 11 All levels shown are finished levels unless otherwise stated.
- 12 All surface beds to be cast on well compacted and well consolidated filling.
- 13 Depth of foundation trenches to be minimum 600mm below reduced ground level.
- 14 All pipes and services to be minimum 450mm below reduced ground level.

CONSULTANTS



PROPOSED
MULTI-PURPOSE HALL
AND DORMITORIES AT
KYANG'A SECONDARY
SCHOOL

CLIENT:

KYANG'A SECONDARY SCHOOL

PLOT NO.	UPI:
DISTRICT	

DRWG STATUS

ARCHITECTURAL

DRAWN BY:	I.K. & K.M.
CHK'D BY:	ARCH' KYALO MATIVO
SCALE:	AS SHOWN
DATE:	19/10/2025

SHEET TITLE

PERSPECTIVE